




VIEW FROM Mooc Solar Farm - South

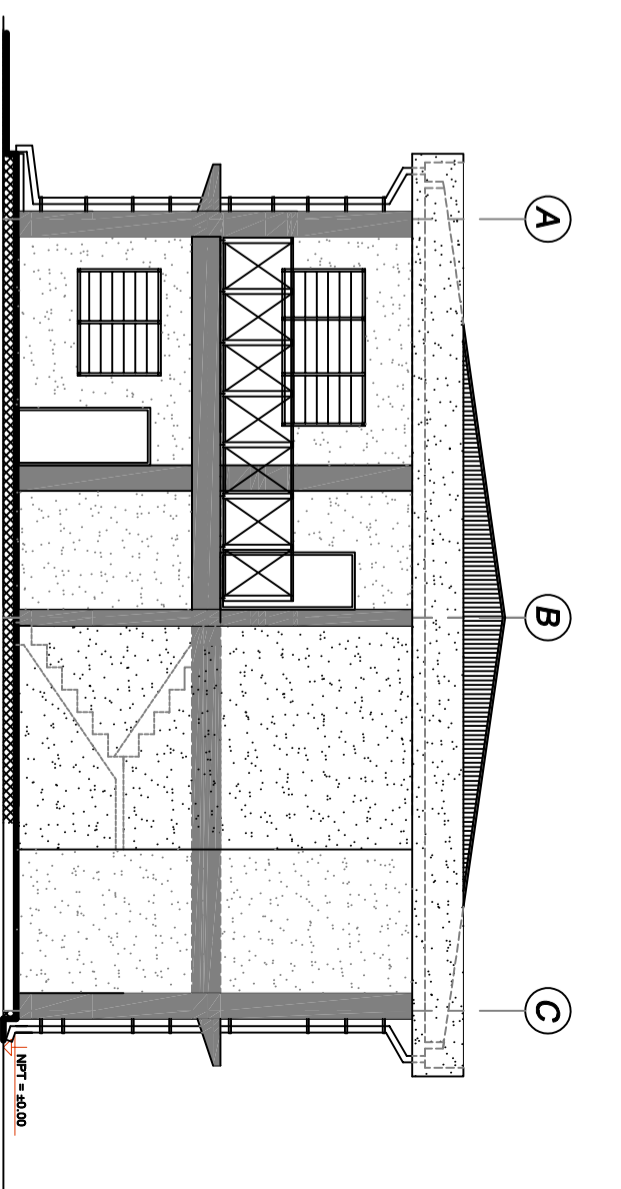

VIEW FROM WEST

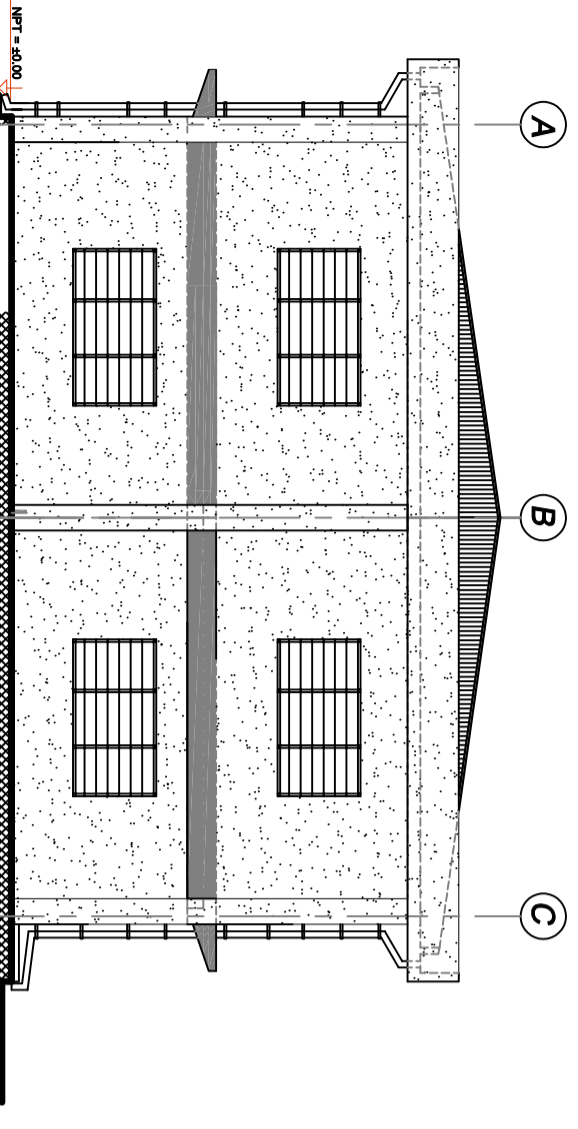

VIEW FROM Main Road - East

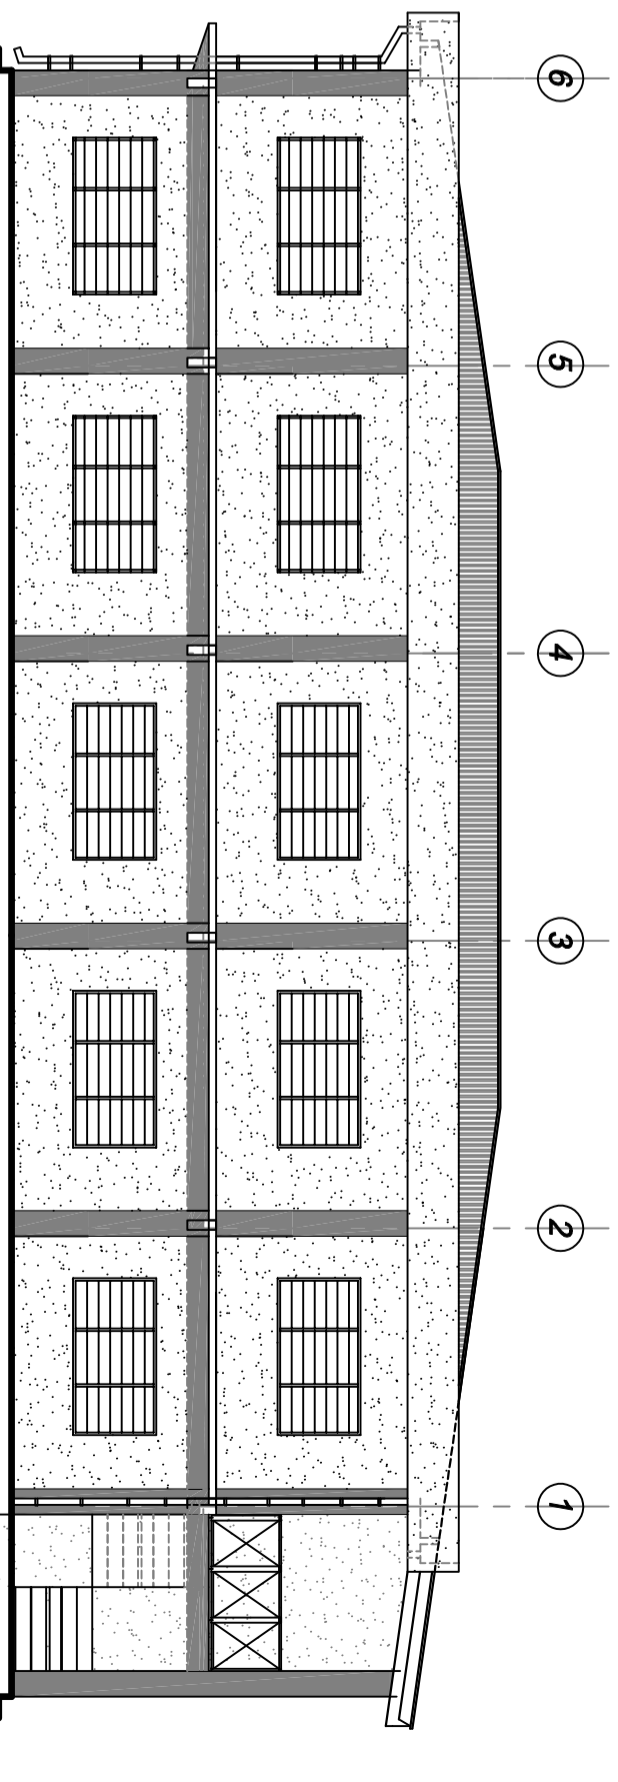

VIEW FROM EXISTING OFFICE - North



DEPARTMENT OF ENVIRONMENT AND  
CONSERVATION  
MINISTRY OF CLIMATE CHANGE

DESIGNED BY:	IAN IERCET
DRAWN BY:	I IERCET
CHECKED BY:	
CLIENT NAME:	MCC - Department of Environment
DATE:	SEPTEMBER 2023

REVISION	DATE

NOTES:

PROJECT:	ENVIRONMENT DEPARTMENT NEW OFFICE PROJECT
DRAWING TITLE:	GROUND FLOOR PLAN
DRAWING NO.:	
PROJECTION:	NA
SCALE:	3:1
NTS	