


# TOP FLOOR PLAN

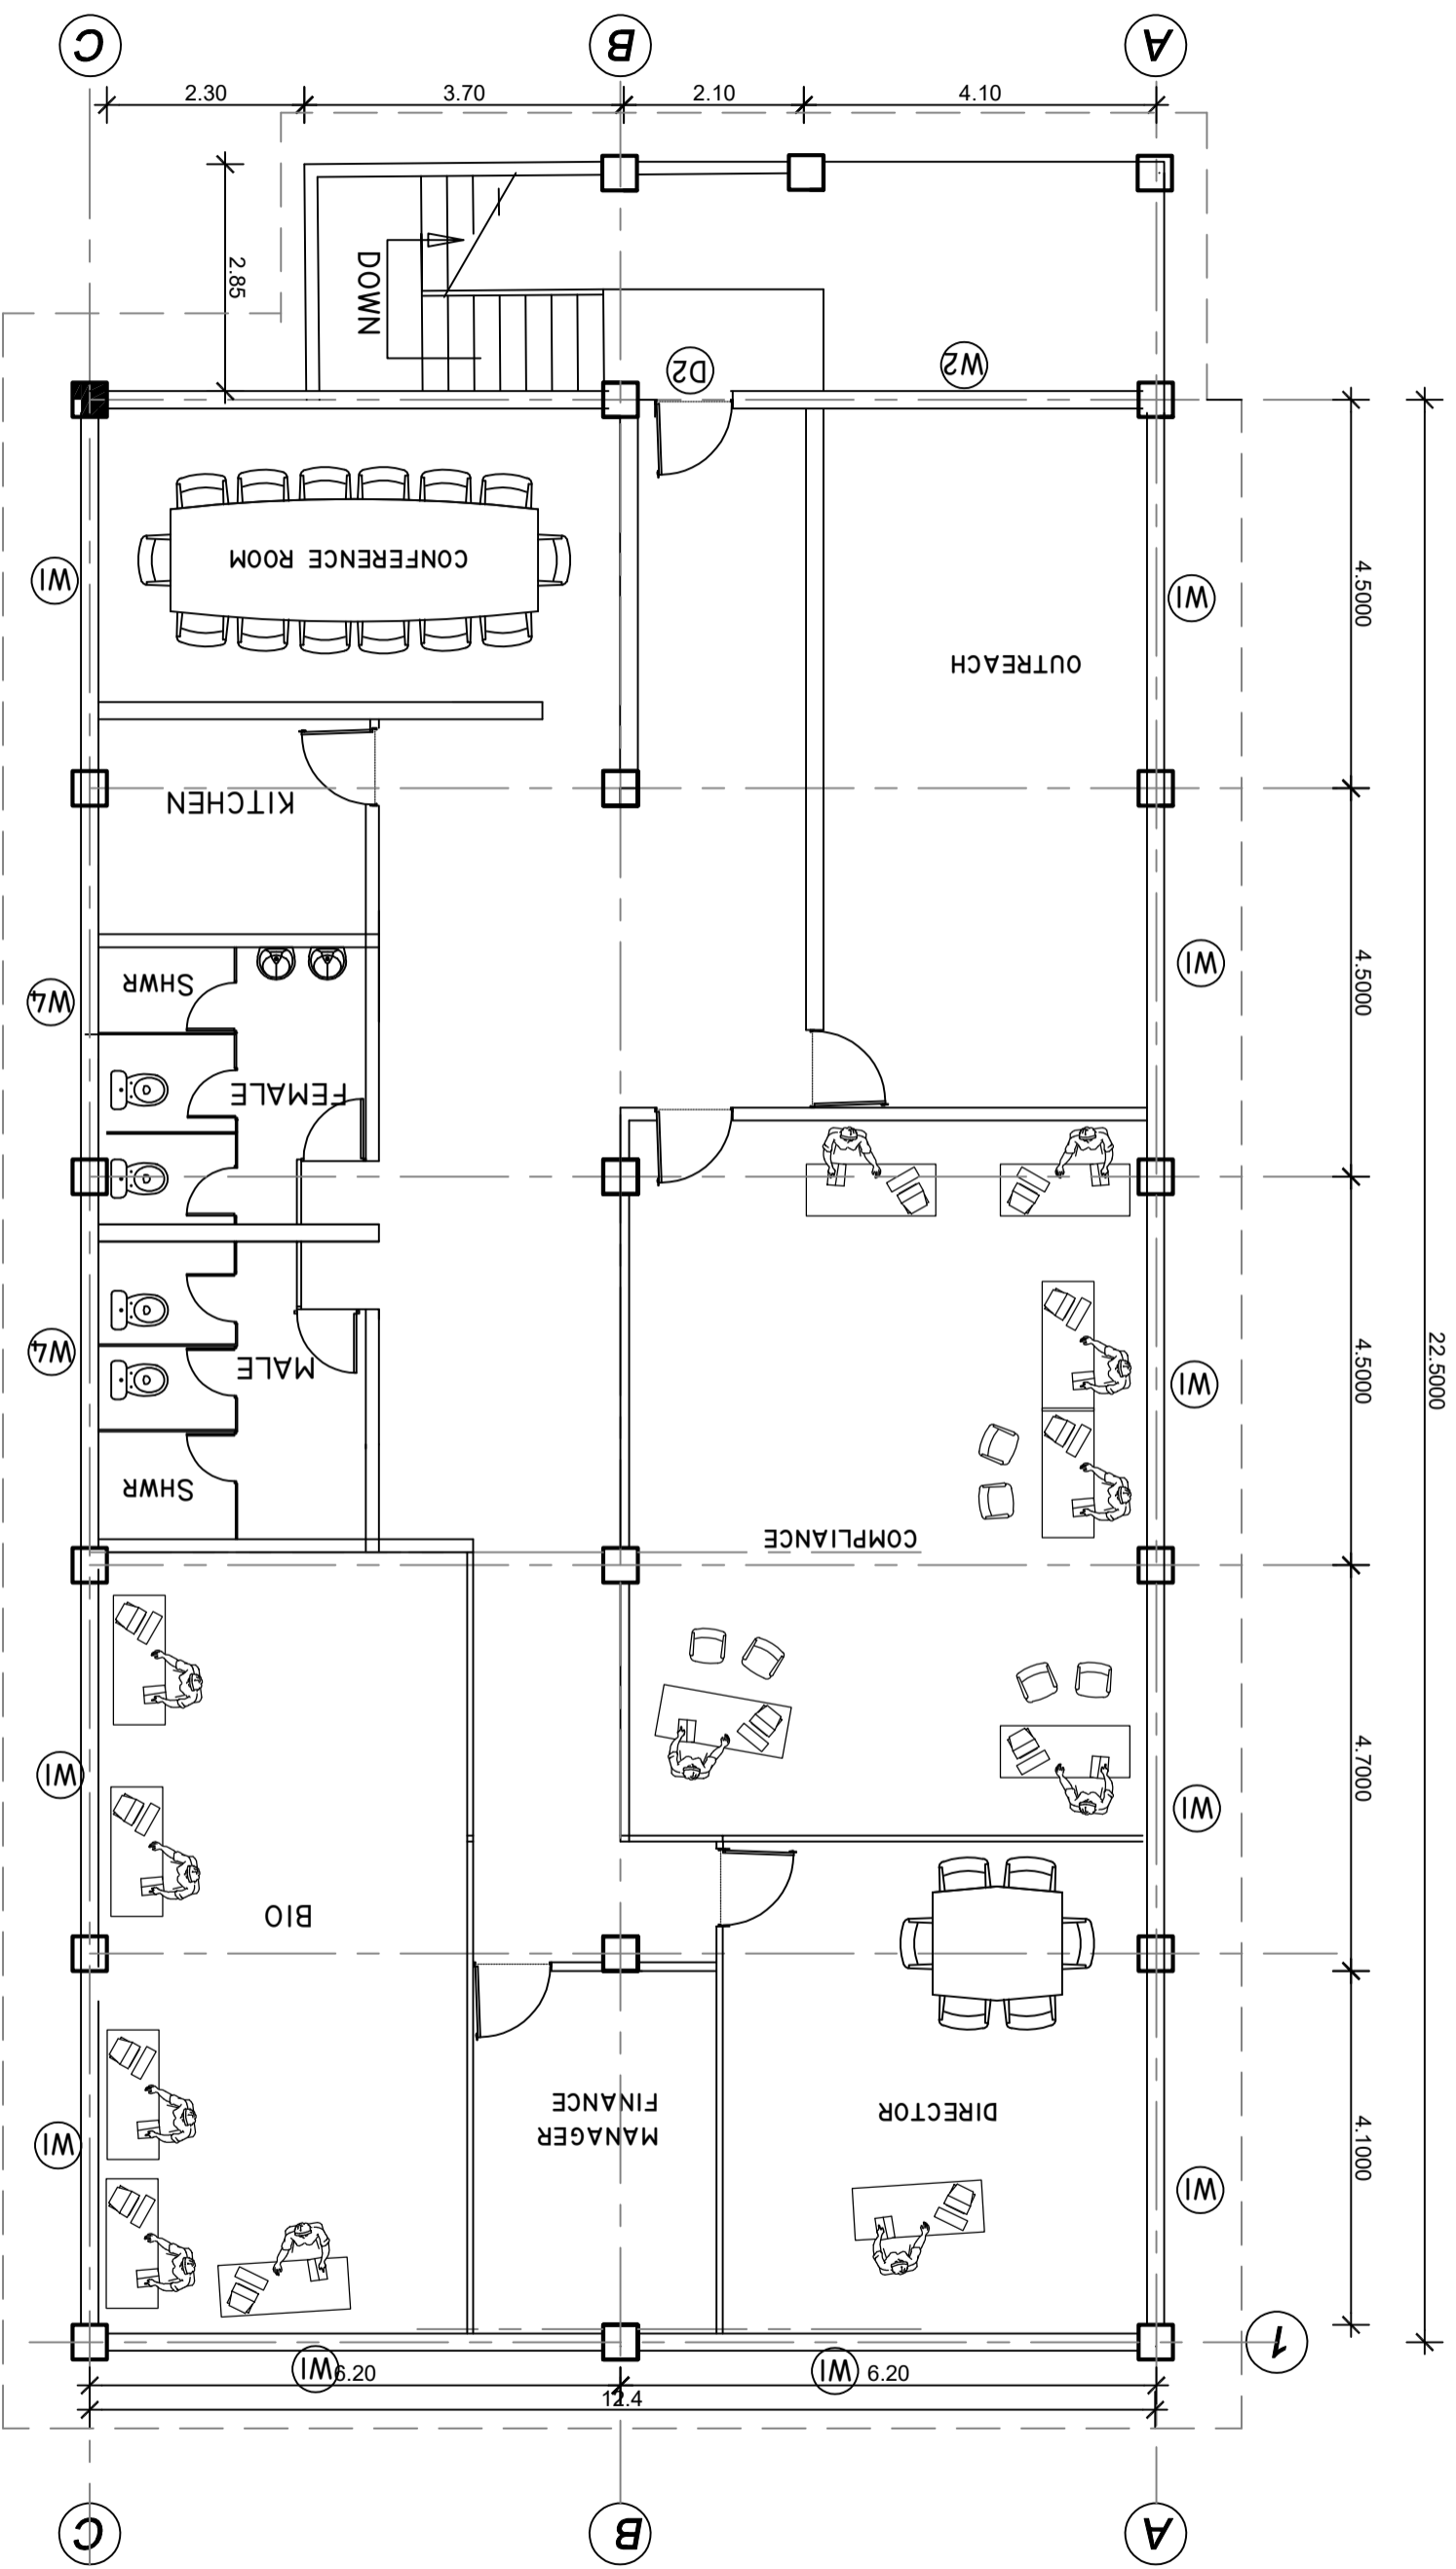

DESIGNED BY: IAN IERCET  
 DRAWN BY: IERCET  
 CHECKED BY:  
 CLIENT NAME: MoCC - Department of Environment  
 DATE: SEPTEMBER 2023

REVISION  
 DATE:

NOTES:

PROJECT: ENVIRONMENT DEPARTMENT NEW OFFICE PROJECT  
 DRAWING TITLE: FIRST FLOOR PLAN  
 DRAWING NO.:  
 PROJECTION: NA.  
 SCALE: A3:  
 NTS