



D07 TYP. REINFORCEMENT
SCALE: 1:10

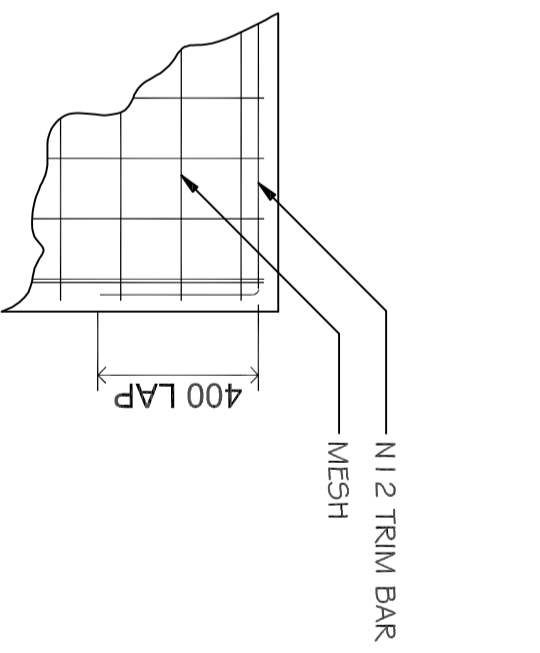


D06 TYP. EXTERNAL CORNER
SCALE: 1:10

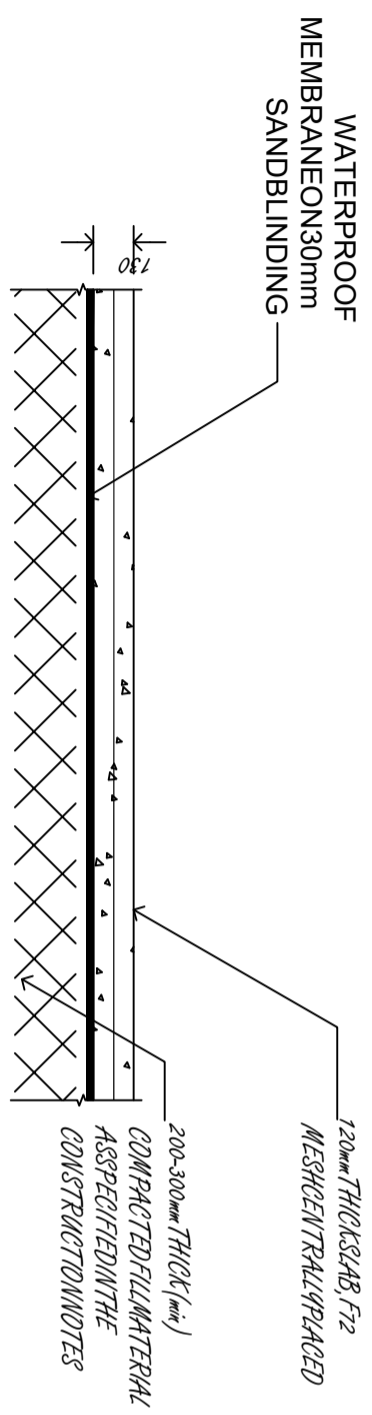

NOTE:
ALL WATER PROOF MEMBRANE JOINTS & HOLES
TO BE TAPED WITH CONSTRUCTION TAPE

D08 TYP. 130mm THICK SLAB DETAIL
SCALE: 1:10

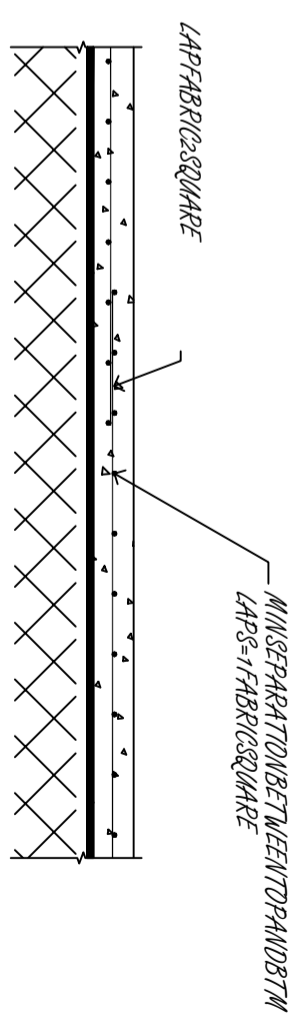

NOTE:
WHERE POSSIBLE REVERSE FABRIC AT
LAP STOP TO PREVENT BUILDUP OF LAYERS

D09 TYP. FABRIC LAP DETAIL
SCALE: 1:10

SLAB DETAILS



DESIGNED BY:	IAN IERCET	REVISION:	
DRAWN BY:	I IERCET	DATE:	
CHECKED BY:			
CLIENT NAME:	MoCC - Department of Environment		

PROJECT:	ENVIRONMENT DEPARTMENT NEW OFFICE PROJECT
DRAWING TITLE:	GROUND SLAP DETAILS
DRAWING NO.:	
SCALE:	A3

PROJECT:	ENVIRONMENT DEPARTMENT NEW OFFICE PROJECT
DRAWING TITLE:	GROUND SLAP DETAILS
DRAWING NO.:	
SCALE:	A3