



D18
CORRUGATED ROOF FIXING
SCALE : NTS

COLORBOND STEEL ROOFING FIXED WITH TYPE 7 SCREWS ON 10075x50mm TIMBER PURLINS


COLORBOND STEEL ROOFING FIXED WITH TYPE 7 SCREWS ON 10075x50mm TIMBER PURLINS

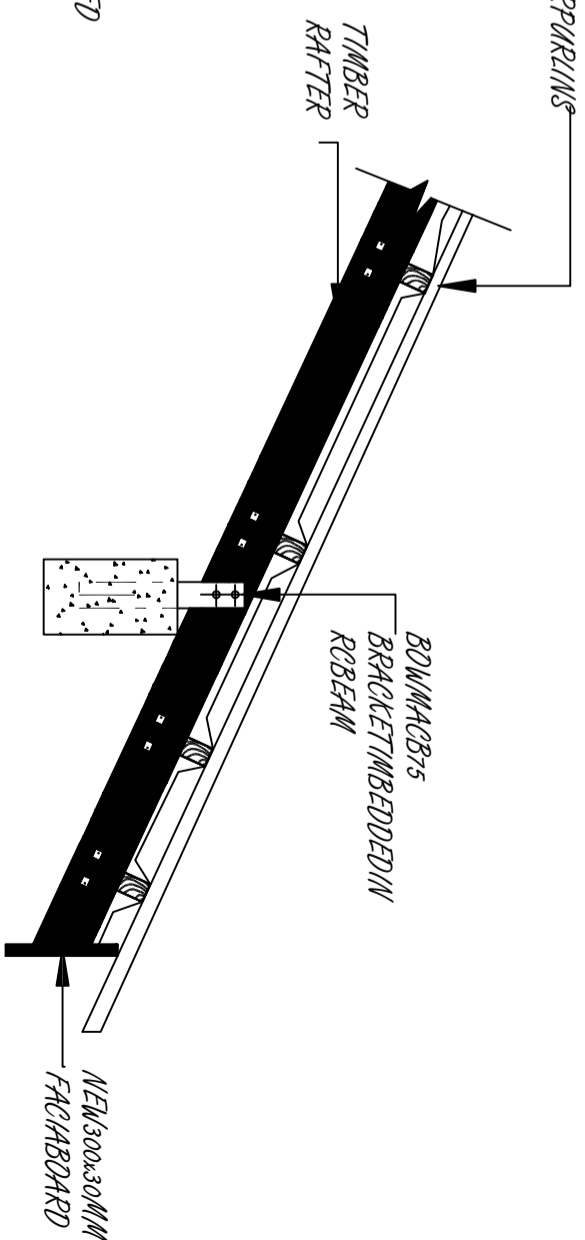

D16
RAFTER CONNECTION TO RING BEAM DETAIL
SCALE : NTS

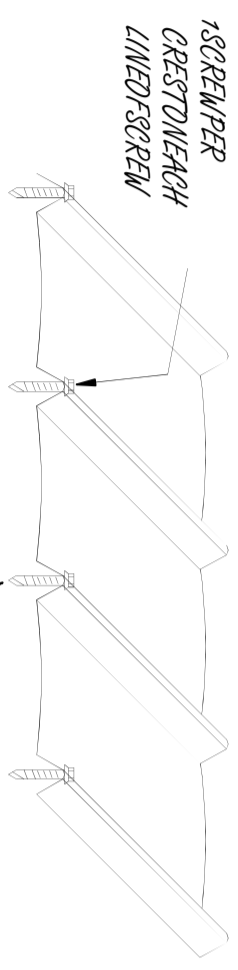

D19
TRIM DECK ROOFING
SCALE : NTS

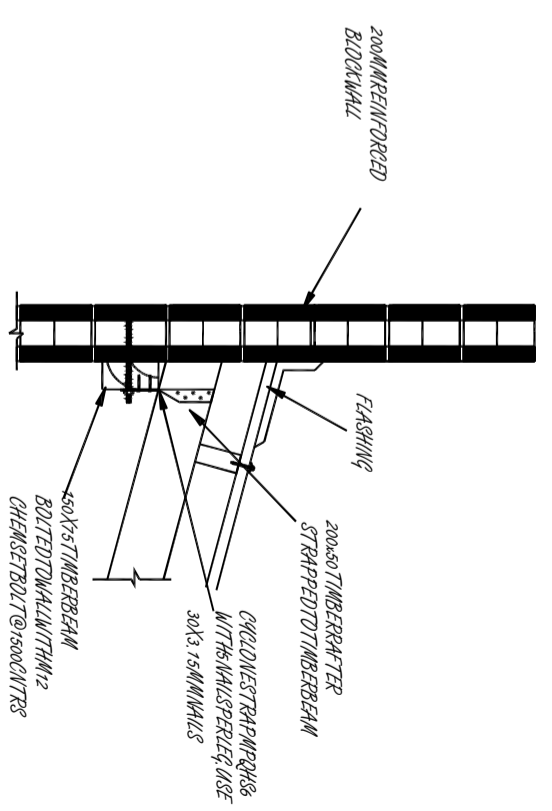

D26
RAFTER TO WALL CONNECTION
SCALE : NTS



| | | | | |
|--------------|----------------------------------|----------|-------|--------|
| DESIGNED BY: | IAN IERCET | REVISION | DATE: | NOTES: |
| DRAWN BY: | I IERCET | | | |
| CHECKED BY: | | | | |
| CLIENT NAME: | MoCC - Department of Environment | | | |
| DATE: | SEPTEMBER 2023 | | | |

| | | | | | | | | | | |
|----------------|---|--|--|--|--|--|--|--|--|--|
| PROJECT: | ENVIRONMENT DEPARTMENT NEW OFFICE PROJECT | | | | | | | | | |
| DRAWING TITLE: | ROOF CONNECTION DETAILS | | | | | | | | | |
| DRAWING NO.: | | | | | | | | | | |
| PROJECTION: | NA. | | | | | | | | | |
| SCALE: | SCALE 3: NTS | | | | | | | | | |