




SEPTIC & SOAK AWAY & Grease trap

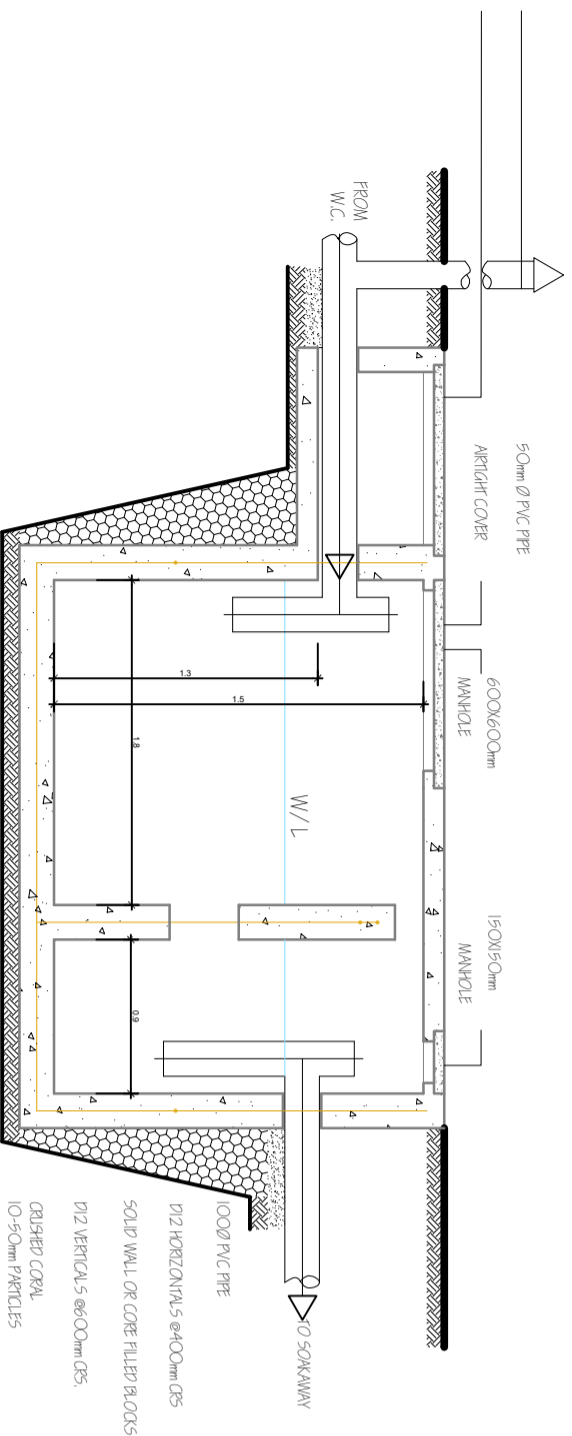


SEPTIC TANK - CROSS SECTION

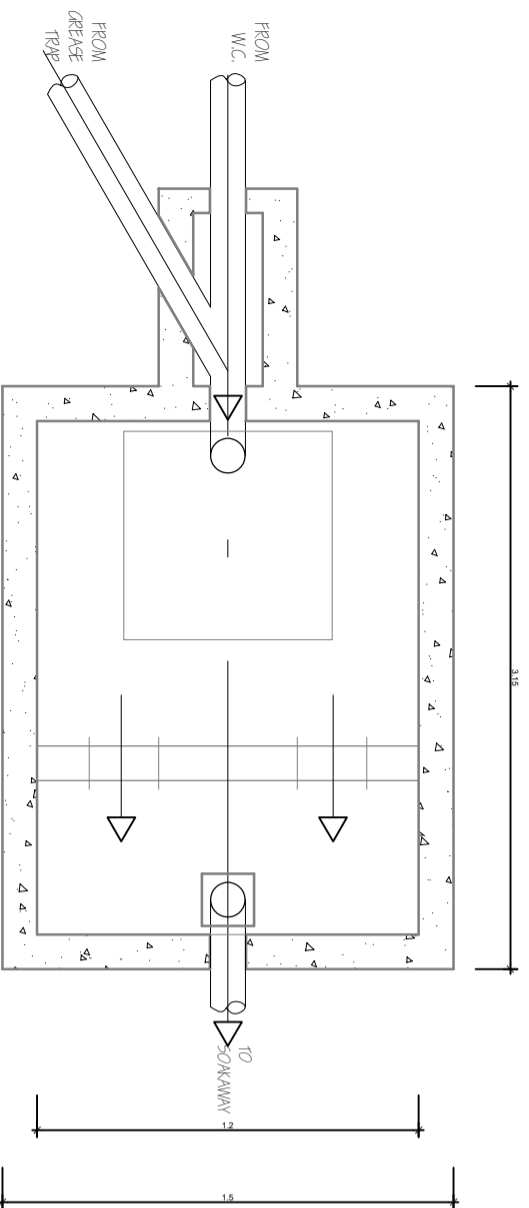

SEPTIC TANK - SECTIONAL PLAN

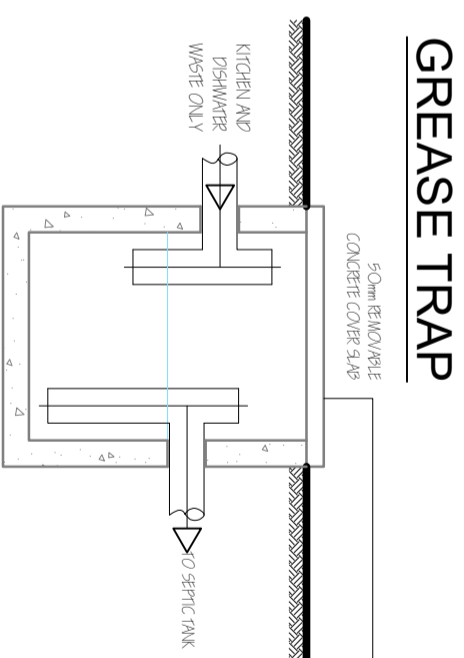


CROSS SECTION

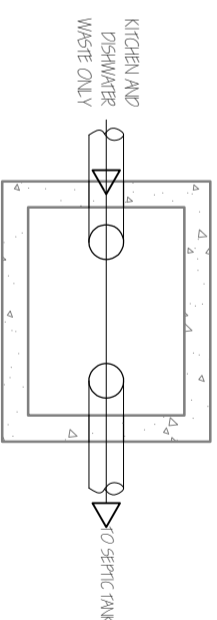

SECTIONAL PLAN




**COVER SLAB
CROSS SECTION**

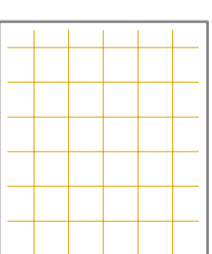


**COVER SLAB
SECTIONAL PLAN**

SOAKAWAY

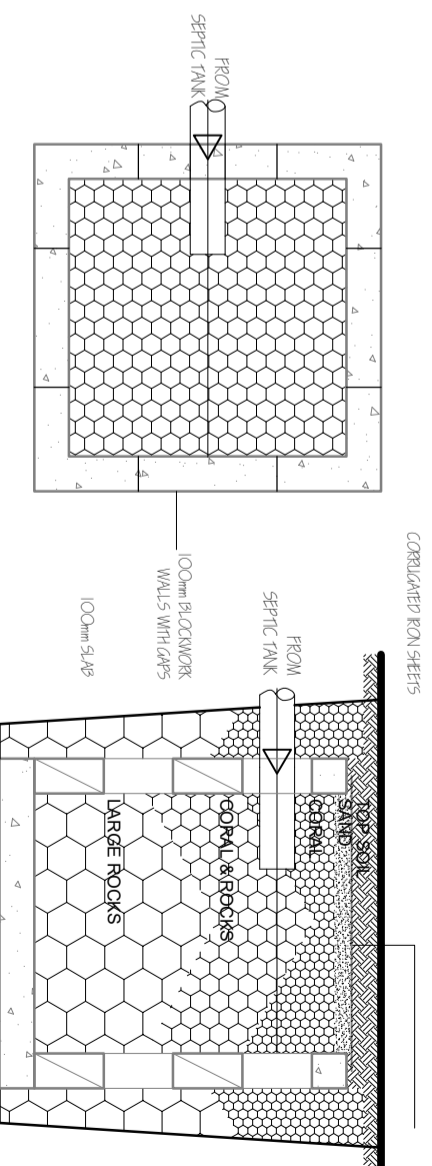

SECTIONAL PLAN

CROSS SECTION

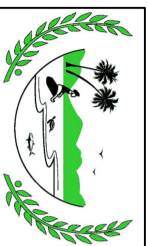

DEPARTMENT OF ENVIRONMENT AND CONSERVATION
MINISTRY OF CLIMATE CHANGE

DESIGNED BY:	IAN IERCET	REVISION	DATE:
DRAWN BY:	I IERCET		
CHECKED BY:			
CLIENT NAME:	MoCC - Department of Environment		
DATE:	SEPTEMBER 2023		

NOTES:

PROJECT:	ENVIRONMENT DEPARTMENT NEW OFFICE PROJECT
DRAWING TITLE:	SEPTIC TANK DETAIL
DRAWING NO.:	
PROJECTION:	NA.
SCALE:	EAS: NTS