


FLOOR TO LANDING DETAIL SECTION
 DETAIL
 SCALE : NTS

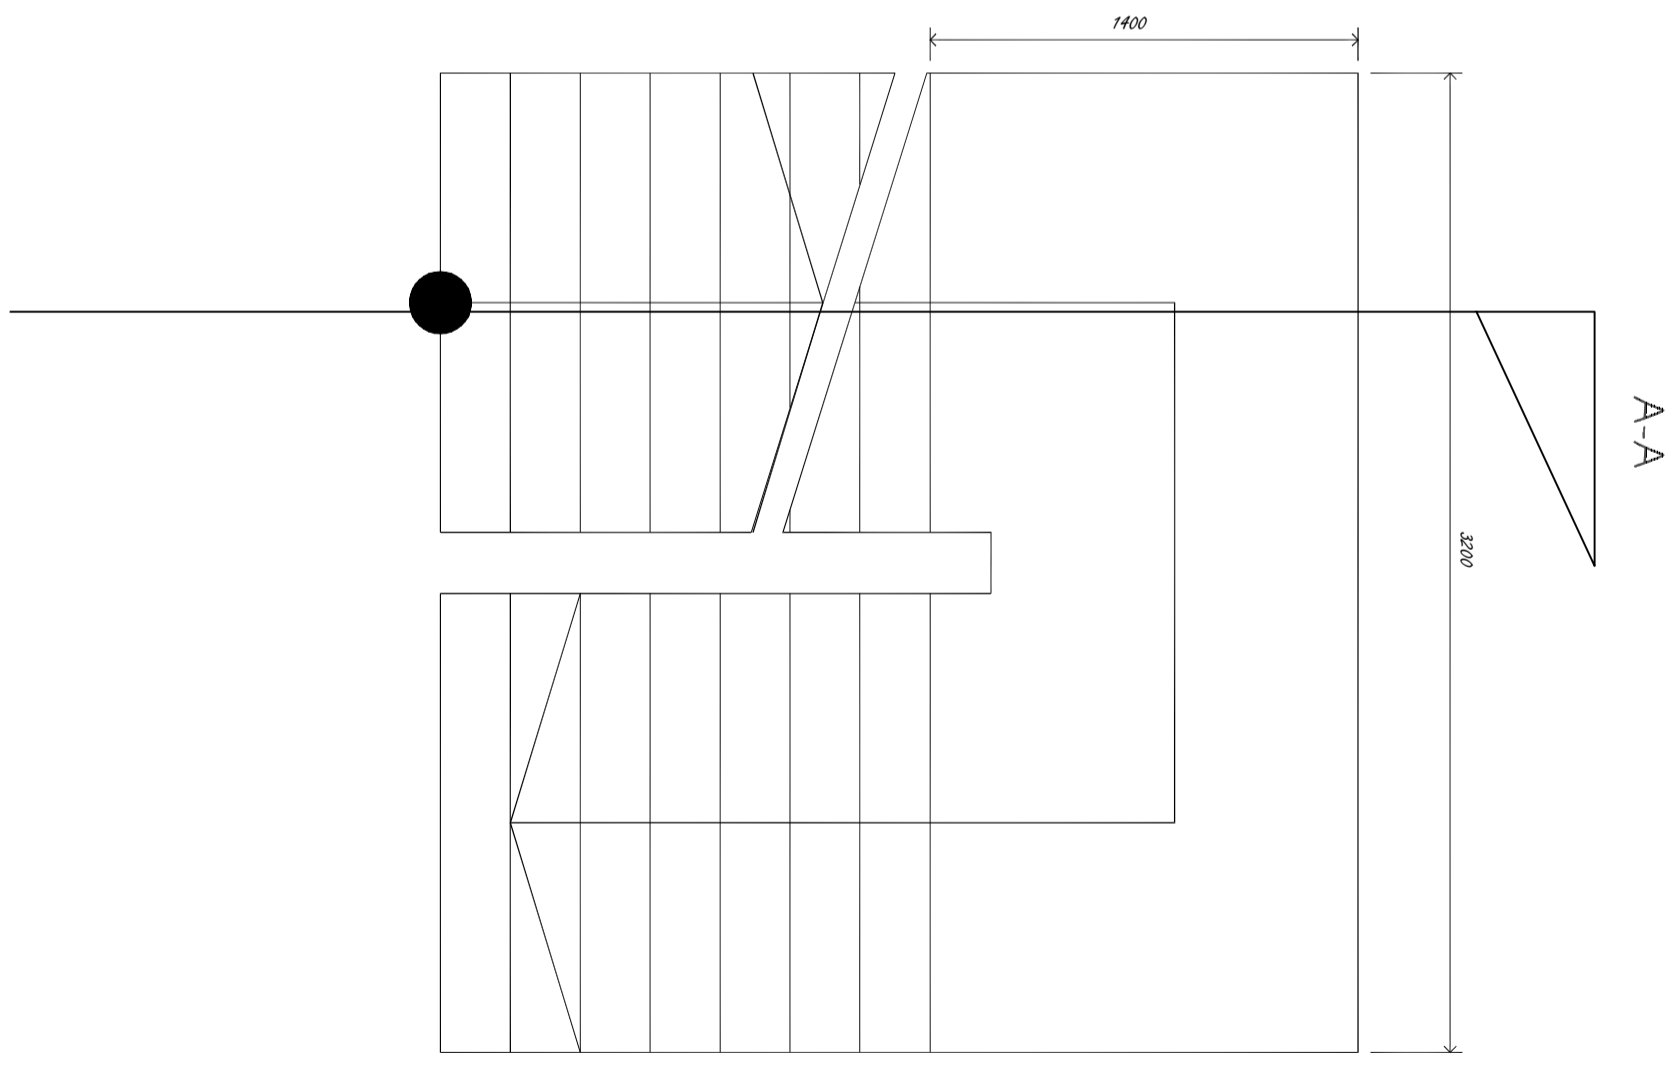

DESIGNED BY:	REVISION	DATE:	NOTES:
IAN IERCET			
DRAWN BY:			
I IERCET			
CHECKED BY:			
CLIENT NAME:			
MoCC - Department of Environment			
DATE:			
SEPTEMBER 2023			

PROJECT:	DRAWING TITLE:	DRAWING No.:	PROJECTION:	SCALE:
ENVIRONMENT DEPARTMENT NEW OFFICE PROJECT	STAIR DETAILS		NA.	NTS